

STEPHEN PERRY SMITH
ARCHITECTS, INC.
N16 W23377 STONE RIDGE DRIVE
WAUKESHA, WISCONSIN, 53186
T 1 262.513.2800
F 1 262.513.2809
sp@smithperry.com

PROJECT

E-E-E
ELECTRICITY
ELECTRICAL PLAN

2403 S. MADISON AVE.
MILWAUKEE, WISCONSIN 53207

OWNER

EDUCATIONAL
ENTERPRISES, INC.
118 WATKINS PARKWAY CT. SUITE 220
MILWAUKEE, WISCONSIN 53226
PH 414 642 7200


REVISIONS
NO. DESCRIPTION DATE

PROJECT ARCHITECT SFS
DRAWN BY AMB
PROJECT NUMBER EEP07-557
DESIGNED FOR EDUCATIONAL ENTERPRISES
DATE APR 22, 2010

SHEET
ARCHITECTURAL SITE PLAN

EXHIBIT

K/2
2-5
Both

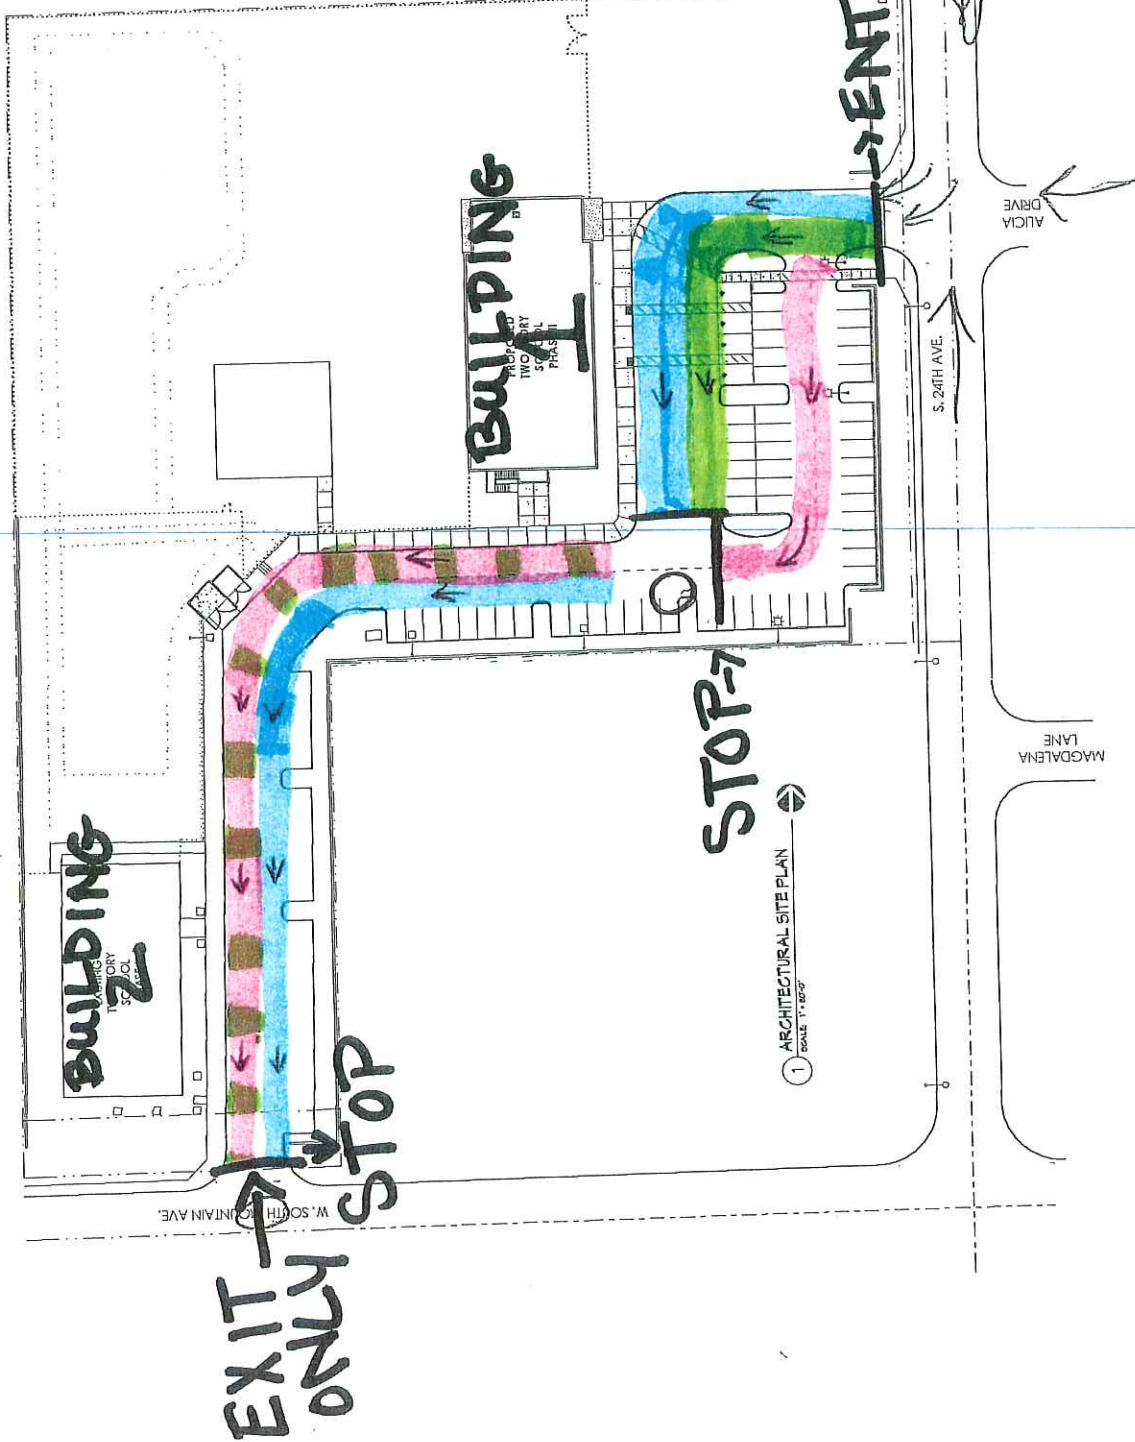

1 ARCHITECTURAL SITE PLAN
SCALE: 1" = 20'0"

Procedures for Drop-off and Pick-up

Beginning Monday, August 9th



General Procedures:

1. Traffic MUST flow one way only. Vehicles must enter the school property from 24th Avenue and exit eastbound on South Mountain Avenue.
2. Pull forward all the way to the end of the sidewalk in front of either building prior to dropping off your child rather than dropping them off in front of the door.
3. Traffic MUST flow slowly. Please drive slowly through our property to ensure a safe environment for everyone.
4. Please be courteous and respectful while driving. Please don't honk, cut-off other drivers, swerve around stopped vehicles, yell at staff or parents, etc. We want to keep our students, families and staff safe.
5. If everyone follows this plan, we will be able to load cars more efficiently, quickly and safely.

Map:

Building 1 ONLY – Follow the BLUE path

Building 2 ONLY - Follow the PINK path

Building 1 and 2 – Follow the GREEN path

